


END
WORK LIMITS
Mt. NEBO RD

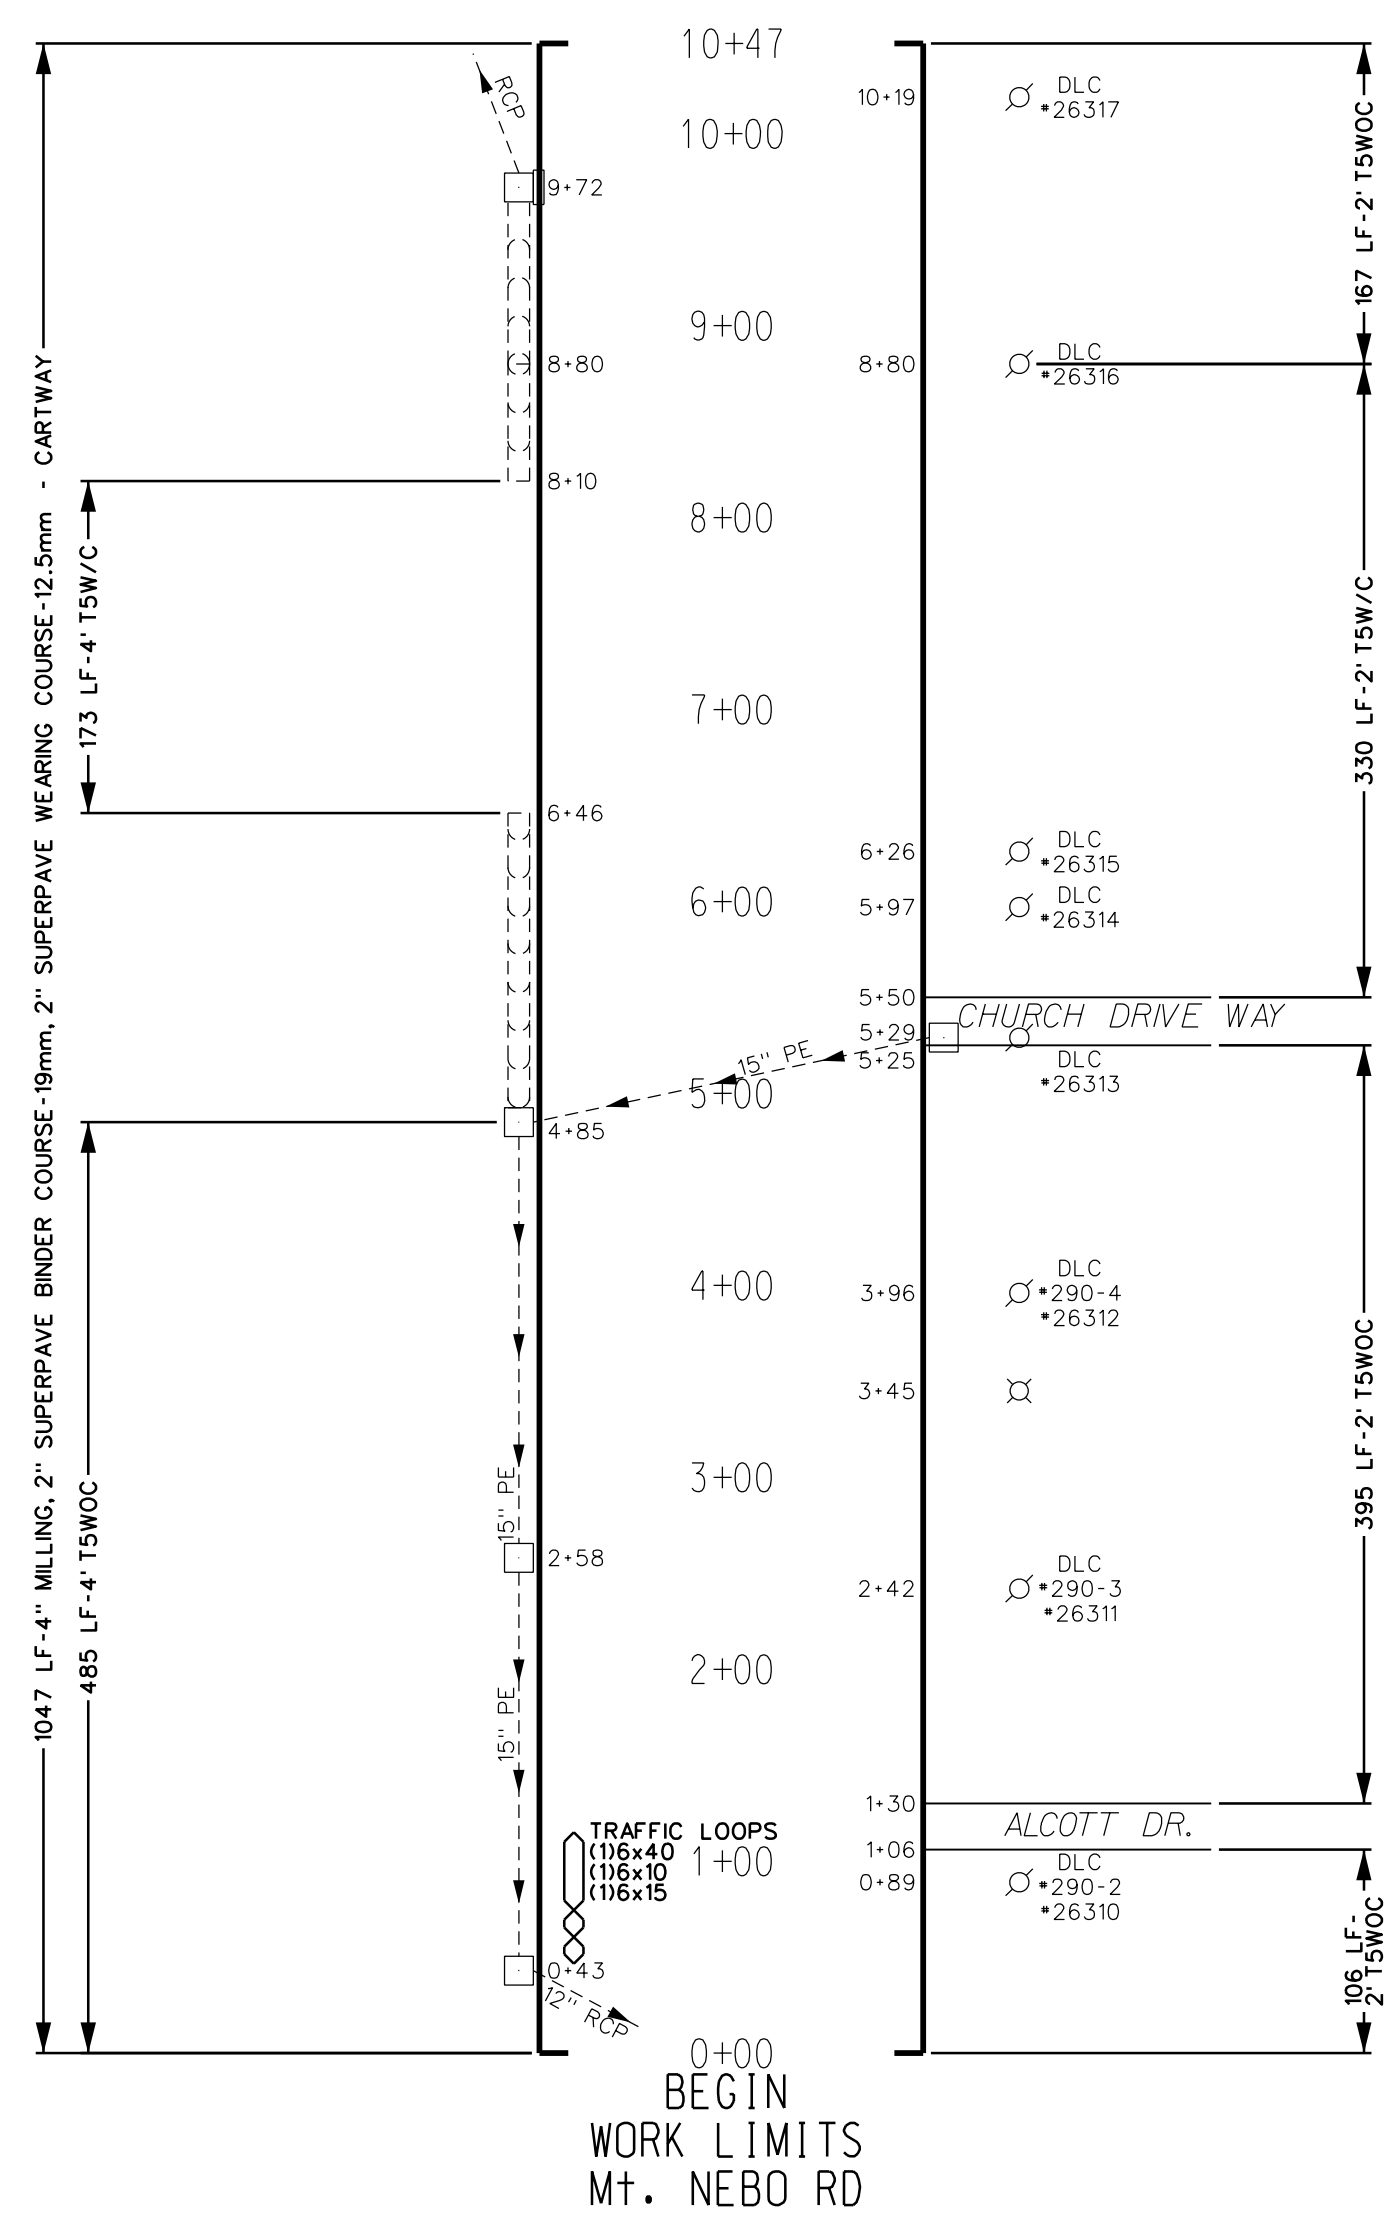

DATA COMPILED FROM FIELD BOOK NO: 4004, 4004-A, 4004-B

County of Allegheny
Pittsburgh, Pennsylvania
Department of Public Works

CONSTRUCTION DRAWING
2015 CAPITAL ROADS
RECONSTRUCTION PROGRAM
MT NEBO ROAD LOOP (ROOSEVELT RD)
COUNTY ROAD NO. 1190-02
OHIO TOWNSHIP
PROJECT No. 7A00-1501

REVISIONS

DR. BY: RJS	DES. BY: RJS	DATE: 2-24-2015
CH. BY: SDS	SCALE: 1"=100'-0"	SHEET: 1 OF 1

Exhibit C - Construction Drawing