

RECORDED IN THE OFFICE FOR THE RECORDING OF DEEDS, ETC. IN ALLEGHENY COUNTY, PA. IN St. Hwy BOOK 135 PAGE 27 WITNESS MY HAND AND SEAL OF OFFICE Valerie McDonald Roberts RECORDER COMMONWEALTH OF PENNSYLVANIA COUNTY OF ALLEGHENY SS: BEFORE ME, A NOTARY PUBLIC, PERSONALLY CAME Regis J. McLaughlin PRESIDENT OF THE CITY COUNCIL, OF THE CITY OF McKEESPORT, WHO ACKNOWLEDGED THE WITHIN PLAN, COMPRISING OF TWO SHEETS, TO BE AN OFFICIAL PLAN OF THE CITY OF McKEESPORT AND DESIRED THAT THE SAME BE RECORDED AS SUCH. WITNESS MY HAND AND NOTARIAL SEAL July 14, 2005 Johanna Marie Bell 1

THE PLAN IS REAUTHORIZED AND REVISED AS/AND FOR CHANGING AUTHORIZATION LENGTH, CORRECTING PROPERTY OWNERS NAMES, CORRECTING LABELING OF LEGAL, REQUIRED R/W AND PROPERTY LINES, SHOWING LEASED AREA AND CENTERLINES, LABELING IMPROVEMENT, ADDING HUEY STREET, CHANGING REQUIRED RIGHT-OF-WAY AREAS, CHANGING PROFILE GRADES, GENERAL NOTES. PARCELS INVOLVED ARE: 1, 2, 3, 4, 5, AND 6. SHEETS VOIDED ARE: 2, 3, 4, 5, 6 AND 7. SHEETS ADDED ARE: 2A, 3A, 4A, 5A, 6A AND 7A. REVISION ON SHEET: 1

RECOMMENDED JUNE 27 2005 H. Daniel Cessna DISTRICT EXECUTIVE RECOMMENDED July 8, 2005 John W. Lohmeyer CITY ENGINEER APPROVED July 11, 2005 Regis J. McLaughlin PRESIDENT OF THE CITY COUNCIL OF THE CITY OF McKEESPORT 1

CITY OF McKEESPORT
ALLEGHENY COUNTY
DRAWINGS AUTHORIZING ACQUISITION
OF
RIGHT-OF-WAY
FOR
McKEESPORT SOUTH FLY-OVER BRIDGE
IN ALLEGHENY COUNTY

2+34.00 513.57 0.097
FROM STA 2+27.74 TO STA 7+47.57 LENGTH 519.86 FT. 0.098 MI.

THIS PLAN PREPARED PURSUANT TO SECTION 2003(e) OF THE ADMINISTRATIVE CODE (ACT OF APRIL 9, 1929, P.L. 177, AS AMENDED BY ACT 1979-100), AND SECTION 402(b) (3) OF THE EMINENT DOMAIN CODE OF 1964 AS AMENDED AND PURSUANT TO THE THIRD CLASS CITY CODE ACT OF JUNE 23, 1931, AS AMENDED.

THE PUBLIC UTILITY COMMISSION SHALL APPROPRIATE PROPERTY IN INVESTIGATION DOCKET NO. 1-860013 BETWEEN STA. 3+49.65 AND STA. 4+87.41 PURSUANT TO THE PROVISIONS OF SECTION 2702(b) OF THE ACT OF JULY 1, 1978, P.L. 598, NO. 116 (66 P.S. 2702).

THIS PLAN IS REAUTHORIZED AND REVISED TO ELIMINATE UNNEEDED UNDERGROUND STRUCTURE SUPPORT EASEMENT AREAS. DRAWINGS REVISED ARE SHEETS 1, 2B, 3B AND 5B OF 7.

PA DEPARTMENT OF TRANSPORTATION
RECOMMENDED APRIL 29, 2009
H. Daniel Cessna
H. Daniel Cessna, District Executive

CITY OF McKEESPORT
APPROVED APRIL 14, 2009
Regis J. McLaughlin
President of the City Council

ALLEGHENY COUNTY
APPROVED APRIL 3, 2009
By: James M. Flynn, Jr., County Manager
Agenda No. 5592-09 Approved April 3, 2009.
Department of Public Works
Joseph A. Olczak, Director
Thomas J. Vena, P.E., Bridge Operations Mgr.

RECORDED APRIL 30, 2009
IN ALLEGHENY COUNTY, PA REAL ESTATE
DEPARTMENT IN STATE HIGHWAY PLAN
BOOK 145, PAGE 34
Valerie McDonald Roberts
Manager

DESIGN DESIGNATION

HIGHWAY CLASSIFICATION - URBAN, COLLECTOR

TRAFFIC DATA
CURRENT A.D.T. - 0(2007)

DESIGN SPEED - 30 MPH

DESIGN YEAR A.D.T. - 3,800 (2027)

PAVEMENT WIDTH - 24 FEET

D.H.V. - 418, 11%

SHOULDER WIDTH - 8 FEET

D - 50%

T - 10%


RECORDED IN THE OFFICE FOR THE RECORDING OF DEEDS, ETC. IN ALLEGHENY COUNTY, PA. IN St. Hwy BOOK 132 PAGE 84 WITNESS MY HAND AND SEAL OF OFFICE This 28th Day of October, 2004 Valerie McDonald Roberts RECORDER

COMMONWEALTH OF PENNSYLVANIA COUNTY OF ALLEGHENY SS: BEFORE ME, A NOTARY PUBLIC, PERSONALLY CAME Regis J. McLaughlin PRESIDENT OF THE CITY COUNCIL, OF THE CITY OF McKEESPORT, WHO ACKNOWLEDGED THE WITHIN PLAN, COMPRISING OF TWO SHEETS, TO BE AN OFFICIAL PLAN OF THE CITY OF McKEESPORT AND DESIRED THAT THE SAME BE RECORDED AS SUCH. WITNESS MY HAND AND NOTARIAL SEAL 10/28/04 Johanna Marie Bell


RECORDED IN THE OFFICE FOR THE RECORDING OF DEEDS, ETC. IN ALLEGHENY COUNTY, PA. IN St. Hwy BOOK 145 PAGE 11 WITNESS MY HAND AND SEAL OF OFFICE Valerie McDonald Roberts RECORDER

COMMONWEALTH OF PENNSYLVANIA COUNTY OF ALLEGHENY SS: BEFORE ME, A NOTARY PUBLIC, PERSONALLY CAME Regis J. McLaughlin PRESIDENT OF THE CITY COUNCIL, OF THE CITY OF McKEESPORT, WHO ACKNOWLEDGED THE WITHIN PLAN, COMPRISING OF TWO SHEETS, TO BE AN OFFICIAL PLAN OF THE CITY OF McKEESPORT AND DESIRED THAT THE SAME BE RECORDED AS SUCH. WITNESS MY HAND AND NOTARIAL SEAL 10/28/04 Johanna Marie Bell

RECORDED IN THE OFFICE FOR THE RECORDING OF DEEDS, ETC. IN ALLEGHENY COUNTY, PA. IN St. Hwy BOOK 145 PAGE 11 WITNESS MY HAND AND SEAL OF OFFICE Valerie McDonald Roberts RECORDER

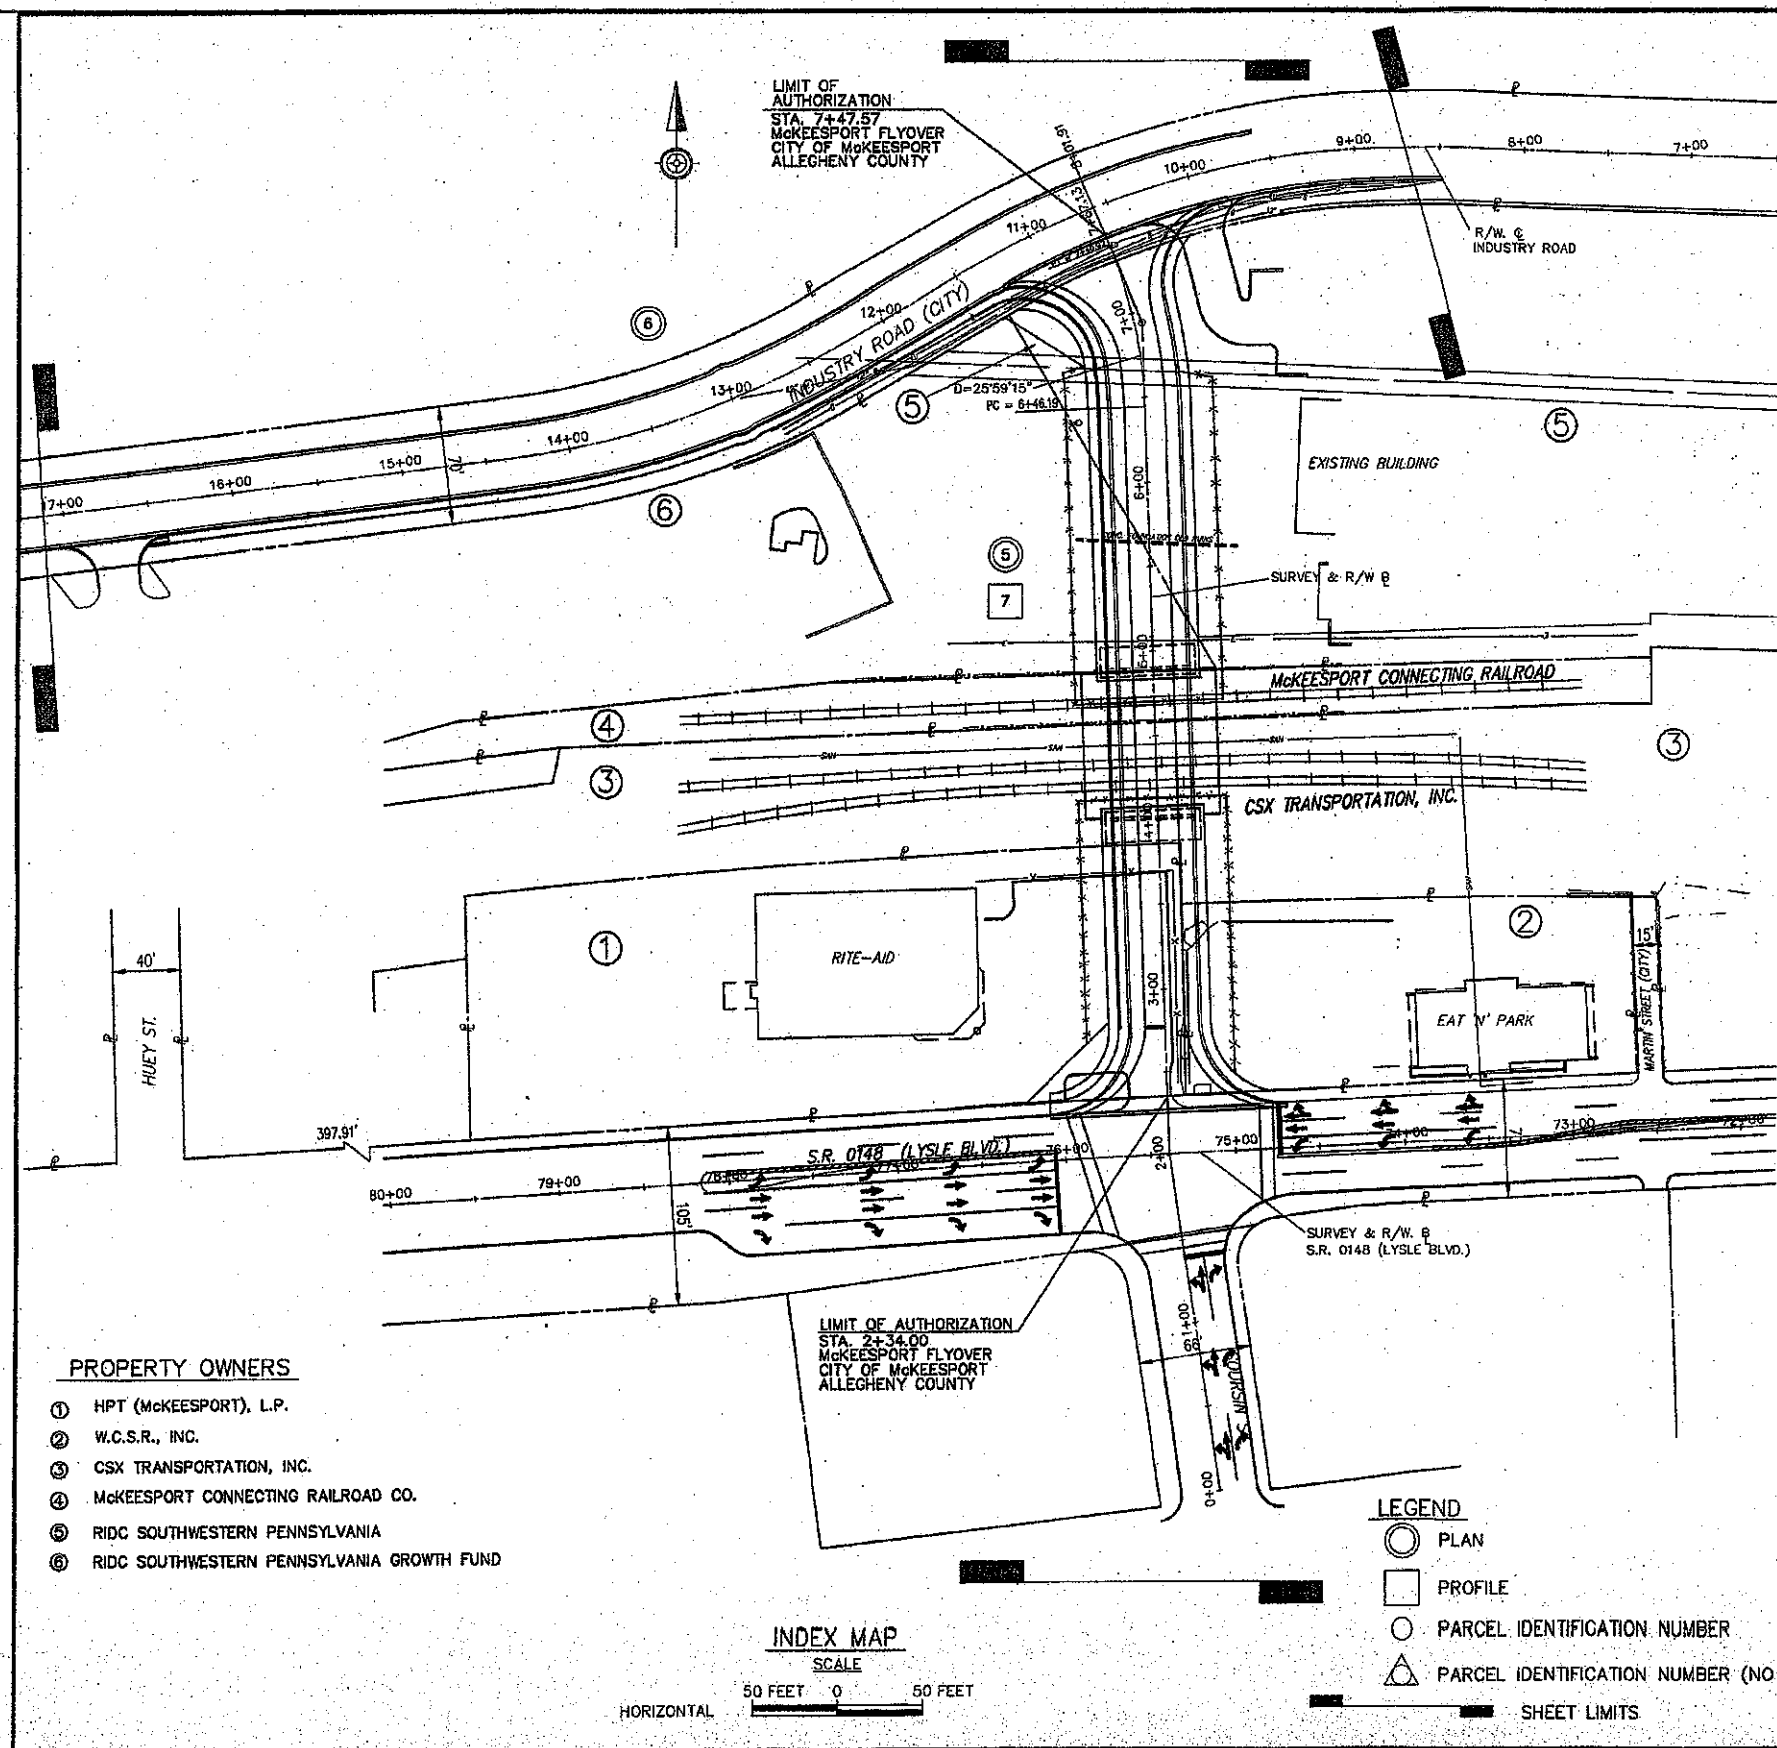

DISTRICT	COUNTY	ROUTE	SECTION	SHEET
11	ALLEGHENY			2B OF 7
McKEESPORT				
REVISION NUMBER	REVISIONS	DATE	BY	
1	ADDED R/W WIDTHS, CHANGED LINE TYPES, REVISED PROPERTY OWNERS NAMES	5/25/05	BRK	
2	ADDED UNDERGROUND STRUCTURE SUPPORT EASEMENT	11/10/08	BRK	
3	DELETED UNDERGROUND STRUCTURE SUPPORT EASEMENT	4/12/2009	DLW	

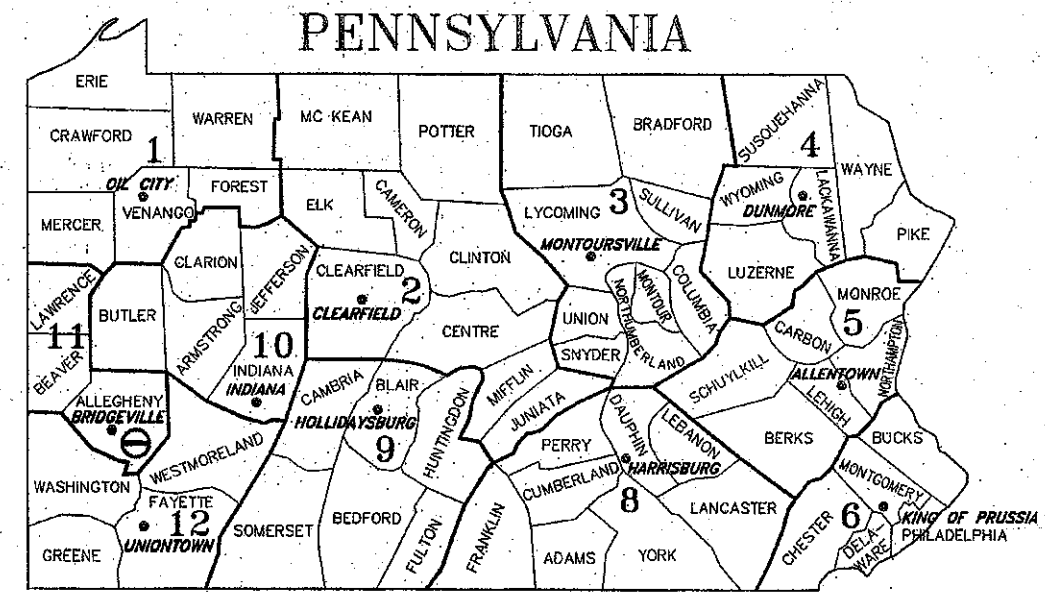

DESCRIPTION	SHEET
TITLE SHEET	1
INDEX SHEET-VOIDED	2
INDEX SHEET-VOIDED	2A
INDEX SHEET	2B
LOCATION MAP, GENERAL NOTES & COORDINATES-VOIDED	3
LOCATION MAP, GENERAL NOTES & COORDINATES-VOIDED	3A
LOCATION MAP, GENERAL NOTES & COORDINATES	3B
TYPICAL SECTION & GEOMETRIC LAYOUT	4
DETAIL PLAN SHEET-VOIDED	5
DETAIL PLAN SHEET-VOID	5A
DETAIL PLAN SHEET	5B
DETAIL PLAN SHEET-VOIDED	6
DETAIL PLAN SHEET	6A
PROFILE SHEET-VOIDED	7
PROFILE SHEET	7A

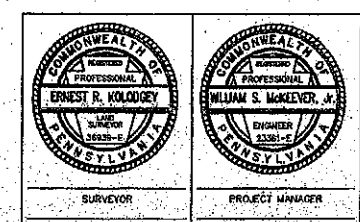


EXHIBIT A
SHEET 2 OF 7

RIGHT OF WAY CLAIM INFORMATION																	
PARCEL NUMBER	PROPERTY OWNER	DEED BOOK	DATE OF DEED	CONSID.	TAX STAMP	DEED AREA	CALC. AREA	EFF. AREA	REQ'D. R/W AREA	RESI- DUE TOTAL	RESI- DUE LT.	RESI- DUE RT.	REQ'D. AERIAL EASE- MENT	REQ'D. TEMP. CONST. ESMT.	REQ'D. DRAINAGE ESMT.	REQ'D. UNDER- GROUND STRUCTURE SUPPORT ESMT.	VERIFI- CATION DATE
	GRANTOR	PAGE	DATE OF RECORD														
①	HPT (McKEESPORT), LP MON YOUGH HUMAN SERVICES, INC.	9885 385	2/14/1997 2/18/1997	\$625,000.00	\$6,250.00	-	1.468 ACRES	1.466 ACRES	0.167 ACRES	1.299 ACRES	-	-	-	0.082 ^x ACRES	0.016 ACRES	0.033 ACRES	11/20/2006
②	W.C.S.R., INC. O. I. M., INC.	8898 440	12/31/1991 2/2/1993	\$0	-	-	0.878 ACRES	0.678 ACRES	0.049 ACRES	0.829 ACRES	-	-	-	0.089 ^x ACRES	-	0.027 ACRES	11/20/2006
③	CSX TRANSPORTATION, INC PITTSBURGH AND LAKE ERIE RAILROAD COMPANY	8525 28	7/18/1991 7/22/1991	\$10.00	-	123.051 [±] ACRES	-	123.051 [±] ACRES	0.029 ACRES	123.021 [±] ACRES	06.986 [±] ACRES	16.055 [±] ACRES	0.109 ACRES	0.035 ^x ACRES	-	0.044 ACRES	11/20/2006
④	McKEESPORT CONNECTING RAILROAD Co. THE PENNSYLVANIA RAILROAD COMPANY	4181 286	12/2/1964 12/23/1965	\$59,500.00	\$65.25 \$595.00 \$595.00	2.294 ACRES	-	2.294 ACRES	0.005 ACRES	2.289 ACRES	-	-	0.048 ACRES	-	-	0.028 ACRES	11/20/2006
⑤	RDC OF SOUTHWESTERN PENNSYLVANIA RDC OF SOUTHWESTERN PENNSYLVANIA GROWTH FUND	11229 1	11/28/2001 12/31/2001	\$408,000.00	EXEMPT	3.23 ACRES	-	3.23 ACRES	0.281 ACRES	2.979 ACRES	0.034 ACRES	2.945 ACRES	-	0.195 ^x ACRES	0.010 ACRES	0.061 ACRES	11/20/2006
⑥	RDC OF SOUTHWESTERN PENNSYLVANIA GROWTH FUND ALLEGHENY COUNTY INDUSTRIAL DEVELOPMENT AUTHORITY RDC OF SOUTHWESTERN PENNSYLVANIA GROWTH FUND McKEESPORT CONNECTING RAILROAD COMPANY	8237 70 9169 521	4/30/1990 5/1/1990 3/4/1994 3/9/1994	\$1	-	-	45.44 ACRES	45.44 ACRES	0.103 ACRES	45.332 ACRES	45.2347 ACRES	0.0023 ACRES	27 SQ. FT.	0.489 ^x ACRES	6.91 SQ. FT.	0.045 ACRES	11/20/2006


PROPOSED STRUCTURE DATA

STA. 4+41.18 McKEESPORT FLY-OVER
BRIDGE SPAN = 97.63 FEET
DECK WIDTH = 48.38 FEET
CLEARANCE = 22 FEET ABOVE RAILROAD TRACKS


SUMMARY OF RIGHT-OF-WAY COORDINATES

BASED ON PA. STATE PLANE COORDINATE SYSTEM SOUTH ZONE, NAD 83

RTE.	STATION	OFFSET	COORDINATES	
			NORTH	EAST
McKEESPORT FLYOVER SURVEY AND R/W B/L	2+34.55	69.01' LT.	378208.0310	1381325.4933
	2+39.65	69.13' LT.	378213.3263	1381325.1739
	2+76.84	33.00' LT.	378251.6182	1381359.9226
	3+93.87	33.00' LT.	378368.5661	1381355.6242
	4+88.50	33.00' LT.	378463.1364	1381352.1483
	6+46.19	33.00' LT.	378620.7119	1381348.3568
	8+69.44	32.85' LT.	378840.8912	1381344.7607
	7+18.58	81.16' LT.	378668.3783	1381289.3837
	2+36.54	70.44' RT.	378215.1435	1381464.7690
	2+79.54	27.00' RT.	378256.5720	1381421.2821
	3+93.87	27.00' RT.	378370.7689	1381415.5837
	4+88.50	27.00' RT.	378465.3402	1381412.1078
	6+46.03	27.00' RT.	378622.9157	1381406.3161
	7+05.54	27.38' RT.	378887.5301	1381396.8280
	7+30.12	58.77' RT.	378724.0955	1381418.1855

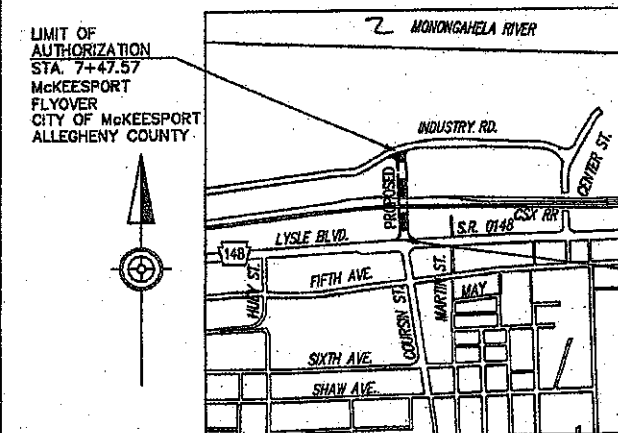

LOCATION MAP

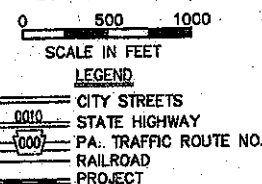

TABULATION OF OVERALL AND AUTHORIZATION LENGTH

STA. 2+34.00 TO STA. 7+47.57 = 513.57 FT. .097 MI.

LIST OF EQUALITIES

NONE

SUMMARY OF PROJECT COORDINATES

BASED ON PA. STATE PLANE COORDINATE SYSTEM SOUTH ZONE, NAD 83

RTE.	STATION	POINT	COORDINATES		BEARING
			NORTH	EAST	
McKEESPORT FLYOVER SURVEY AND R/W B/L	0+00	START	377978.4687	1381426.8237	N 08°55'08" W
	2+00.82	P.I.	378176.8570	1381395.6928	N 02°08'18" W
	2+50	P.O.T.	378226.0078	1381393.8862	N 02°08'18" W
	5+50	P.O.T.	378525.8054	1381382.8672	N 02°08'18" W
	6+46.19	P.C.	378621.9240	1381379.3344	N 02°08'18" W
	6+94.03	P.I.	378689.7365	1381377.8770	N 21°59'09" W
	7+40.92	P.T.	378714.1019	1381359.6649	N 21°59'09" W
	8+01.91	END	378770.6586	1381336.8316	

FOUR PLACE COORDINATES ARE FOR COMPUTATIONAL PURPOSES ONLY AND DO NOT IMPLY PRECISION BEYOND TWO DECIMAL PLACES.

* INDICATES AREA FOR UNDERGROUND SUPPORT EASEMENT

GENERAL NOTES CONT'D


AT THE COMPLETION OF THE PROJECT, ALL TEMPORARY AND PERMANENT EASEMENTS SHALL BE TRANSFERRED FROM PENN. DOT TO THE SPONSORING MUNICIPALITY: THE CITY OF McKEESPORT. THE CITY OF McKEESPORT WILL RELEASE THE TEMPORARY EASEMENTS TO THE PROPERTY OWNERS.

UNDERGROUND STRUCTURE SUPPORT EASEMENT: AN EASEMENT FOR THE CONSTRUCTION, INSPECTION, MAINTENANCE, REPAIR, RECONSTRUCTION AND ALTERATION OF UNDERGROUND STRUCTURE SUPPORT ELEMENTS. THE EASEMENT SHALL NOT PREVENT THE OWNER FROM MAKING USE OF THE SURFACE FOR FARMING, PARKING, RAILROAD TRACKS AND SIMILAR LEGAL PURPOSES WHICH SHALL NOT INJURE THE STRUCTURE SUPPORT ELEMENTS. HOWEVER, NO STRUCTURE OF ANY KIND MAY BE ERRECTED THEREON, NOR IS ANY EXCAVATION OR DRILLING ALLOWED WITHOUT ADVANCED WRITTEN APPROVAL BY THE DEPARTMENT OF TRANSPORTATION.

THE FILING OF THIS PLAN IS NOT A CONDEMNATION OF THE PROPERTIES DESIGNATED THEREIN AND DOES NOT IN ANY MANNER WHATSOEVER RESTRICT THE USE OR DISPOSAL THEREOF. AUTHORIZATION TO CONDEMN UNDER THIS PLAN EXTENDS FOR ONLY ONE YEAR FROM THE DATE OF THE PRESIDENT OF CITY COUNCIL SIGNATURE INITIALLY AUTHORIZING ACQUISITION OR SUBSEQUENTLY REVISING THE PLAN OR REAUTHORIZING ACQUISITION THEREAFTER.


WHERE AN AERIAL EASEMENT IS ACQUIRED, IT SHALL INCLUDE AN EASEMENT IN THE AIR FOR THE ACCOMMODATION OF THE ELEVATED HIGHWAY STRUCTURE UNLIMITED IN THE VERTICAL DIMENSION ABOVE THE STRUCTURE, A SURFACE EASEMENT UNLIMITED IN THE VERTICAL DIMENSION FOR THE ACCOMMODATION OF PIERS AND OTHER APPURTENANCES AND A TEMPORARY EASEMENT FOR CONSTRUCTION PURPOSES INCLUDING THE STORAGE OF MATERIALS DURING CONSTRUCTION FOR THE ENTIRE AREA. THE FOLLOWING LIMITATIONS SHALL BE IMPOSED ON THE PROPERTY BENEATH THE AREA AFFECTED BY THE AERIAL EASEMENT:

1. NO USE SHALL BE MADE OF THE PROPERTY WHICH SHALL ENDANGER THE STRUCTURE OR THE HEALTH, SAFETY, OR WELFARE OF THE TRAVELING PUBLIC.
2. NO FLAMMABLE, EXPLOSIVE, DANGEROUS OR HAZARDOUS MATERIAL SHALL BE USED, PLACED OR STORED ON THE PROPERTY.
3. NO BUILDING OR OTHER FACILITY SHALL BE CONSTRUCTED ON THE PROPERTY WITHOUT PRIOR AUTHORITY OF THE DEPARTMENT OF TRANSPORTATION. IF AND WHEN SUCH AUTHORITY IS GRANTED, THE PLANS FOR THE BUILDING OR FACILITY AND CONSTRUCTION METHODS SHALL BE SUBJECT TO THE APPROVAL OF THE DEPARTMENT OF TRANSPORTATION.
4. NO INTERFERENCE SHALL BE MADE WITH THE RIGHT OF THE DEPARTMENT OF TRANSPORTATION TO ENTER UPON THE PROPERTY FOR THE PURPOSES OF INSPECTION, MAINTENANCE, REPAIR, PAINTING, RECONSTRUCTION OR ALTERATION OF THE STRUCTURE OR APPURTENANCES. MOVEABLE ITEMS MAY HAVE TO BE REMOVED BY THE OWNER DURING SOME OR ALL OF THE ABOVE OPERATIONS.
5. ANY SUBSTANTIAL CHANGE IN PROPERTY USE TO BE MADE SUBSEQUENT TO THE ACQUISITION OF THE EASEMENT SHALL BE SUBJECT TO THE APPROVAL OF THE DEPARTMENT OF TRANSPORTATION.
6. THE NOTES ON THESE DRAWINGS SHALL NOT BE CONSIDERED AS LIMITING OR INTERFERING IN ANY WAY WITH THE PRESENT AND FUTURE OPERATION, USE, MAINTENANCE, REPAIR, RENEWAL, CHANGE, ADDITION, BETTERMENT OR ALTERATION OF THE RAILROAD AND ITS SUPPORTING FACILITIES.

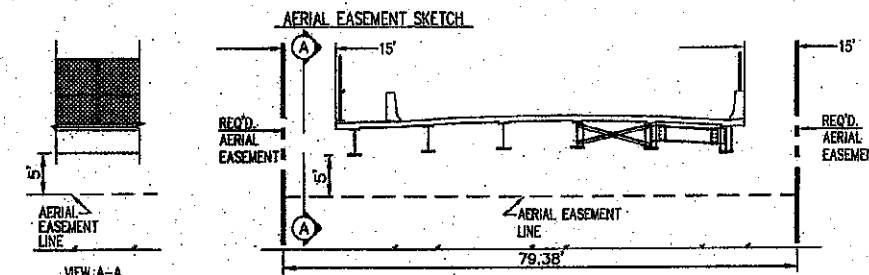

USE OF AIRSPACE BENEATH THE ESTABLISHED GRADELINE OF THE HIGHWAY SHALL PROVIDE SUFFICIENT VERTICAL AND HORIZONTAL CLEARANCES SKETCH SHOWING ESTATE TO BE ACQUIRED FOR A LIMITED AERIAL EASEMENT FROM STA. 4+02.63 TO STA. 4+88.50 FOR THE CONSTRUCTION, OPERATION, MAINTENANCE, VENTILATION AND SAFETY OF THE HIGHWAY FACILITY. THE ESTATE ACQUIRED ABOVE THE AERIAL EASEMENT LINE MAY BE ENTERED ON BY MOVING VEHICLES SUCH AS TRUCKS OR RAILROAD ROLLING STOCK.

PREPARED BY:
SENATE ENGINEERING COMPANY
UNIVERSITY OF PITTSBURGH
APPLIED RESEARCH CENTER
420 WILLIAM PITT WAY,
PITTSBURGH, PA. 15238-1330
PHONE (412) 828-5454
FAX (412) 828-5458

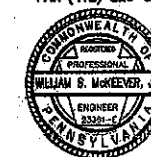

WILLIAM S. McKEEVER, P.E.
DATE:

PREPARED BY:
SENATE ENGINEERING COMPANY
UNIVERSITY OF PITTSBURGH
APPLIED RESEARCH CENTER
420 WILLIAM PITT WAY,
PITTSBURGH, PA. 15238-1330
PHONE (412) 828-5454
FAX (412) 828-5458




ERNEST R. KOLODZIEJ, P.L.S.
DATE:


SURVEY BOOK NOS.
RDC-McKEESPORT
FLYOVER No's. 1 & 2

DISTRICT	COUNTY	ROUTE	SECTION	SHEET
11	ALLEGHENY	---	---	4A OF 7
REVISIONS				
REVISION NUMBER	REVISIONS	DATE	BY	
1	ADDED TYPICAL SECTIONS, REVISED GEOMETRY LAYOUT	5/25/2005	ERK	


PENNSYLVANIA ONE CALL SYSTEM, INC.
CALL BEFORE YOU DIG 1-800-242-1776
PENNSYLVANIA ONE CALL SERIAL #0880715

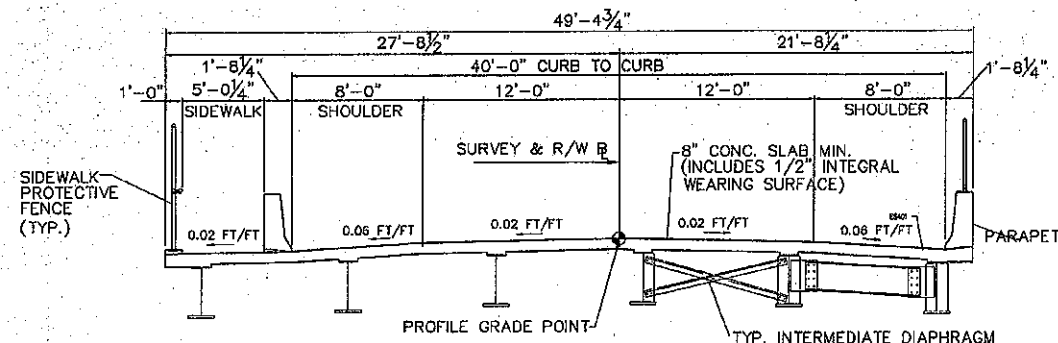

STATION 3+92.37 TO 4+90.01
TYPICAL BRIDGE SECTION
(LOOKING NORTH)
N.T.S.

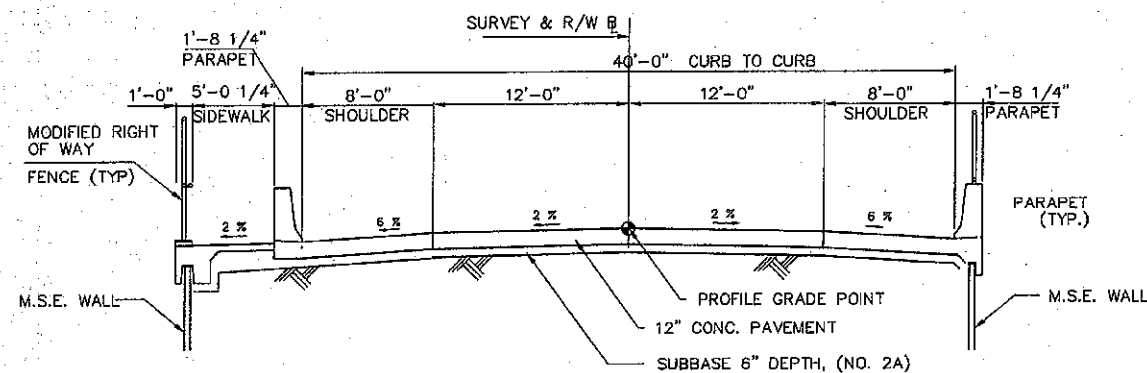

STATION 2+43.60 TO 3+92.37
STATION 4+90.01 TO 7+18.75
TYPICAL TANGENT SECTION
(LOOKING NORTH)
N.T.S.

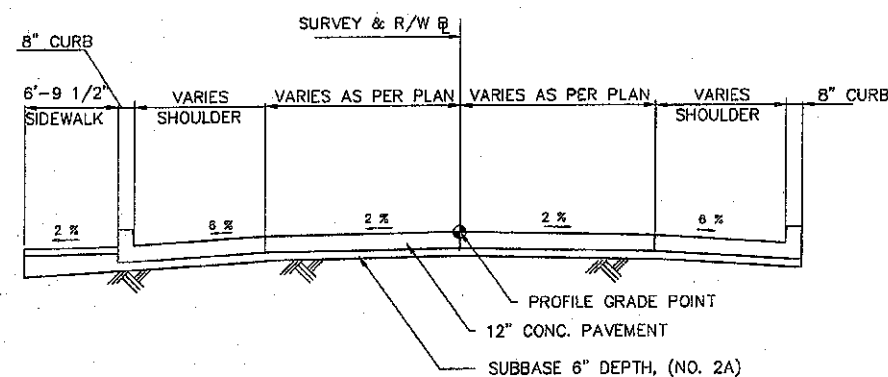


STATION 2+27.71 TO 2+43.60
STATION 7+18.75 TO 7+41.62
TYPICAL TANGENT SECTION
(LOOKING NORTH)
N.T.S.

STA. 7+66.91 McKEESPORT FLYOVER=
STA. 10+57.75 INDUSTRY ROAD

HORIZONTAL CURVE DATA



P.I. Sta. 6+94.03
 $\Delta = 19^{\circ}52'51''$ L.T.
D = 20'59'15"
T = 47.84'
L = 94.73'
R = 273.00'
E = 4.18'
NORMAL CROWN

STA. 2+00.82 McKEESPORT FLYOVER=
STA. 75+39.41 SR 0148 (LYSLE BLVD.)

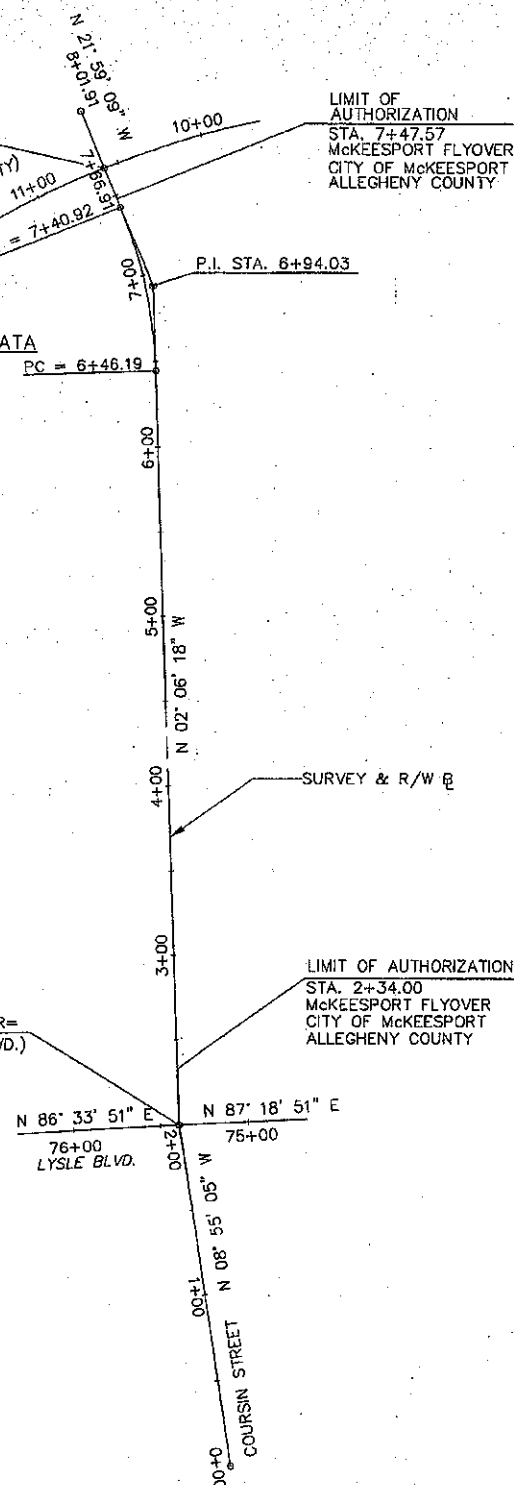

GEOMETRIC LAYOUT
NO SCALE

SYMBOL	PUBLIC UTILITIES		
—C—	COMCAST	5211 BROWNSVILLE ROAD PITTSBURGH, PA. 15236	(412) 225-2858
—D—	DOMINION PEOPLES	1201 PITT STREET PITTSBURGH, PA. 15221	(412) 244-2521
—E—	DUQUESNE LIGHT COMPANY	2601 PREBLE STREET PITTSBURGH, PA. 15233	(412) 393-8053
—G—	EQUITABLE GAS	4 SOUTH NINTH STREET PITTSBURGH, PA. 15203	(412) 395-3127
—H—	EQUITRANS LP	175 INDUSTRY ROAD WAYNEBURG, PA. 15370	(724) 727-5176 EXT. 3023
—I—	CITY OF McKEESPORT	208 LYSLE BLVD. McKEESPORT, PA. 15132	(412) 675-5020
—J—	PORT AUTHORITY OF ALLEGHENY COUNTY	2235 BEAVER AVENUE, 5TH FL. PITTSBURGH, PA. 15233-1080	(412) 237-7433
—K—	UNITED STATES STEEL CORPORATION	602 HELINA STREET WEST MIFFLIN, PA. 15122	(412) 303-4040
—L—	VERIZON PENNSYLVANIA INC.	201 STANWIX STREET, 10TH FL. PITTSBURGH, PA. 15222	(412) 633-8393
—M—	MCI	483 FANCY HILL ROAD BOYERTOWN, PA. 19512	(610) 689-4806
—N—	MUNICIPAL AUTHORITY OF WESTMORELAND COUNTY	2800 WALNUT STREET McKEESPORT, PA. 15134	(412) 672-8077
—O—	McKEESPORT CONNECTING RAILROAD	135 JAMISON LANE MONROEVILLE, PA. 15146	(412) 829-6680
—P—	CSX RAILROAD	85 HELEN STREET McKEESROCKS, PA. 15136	(412) 893-7263

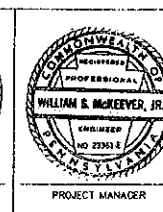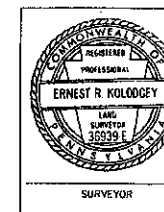

DWG. NO. _____
DES. _____
DWG. CCL _____
CHKD. _____

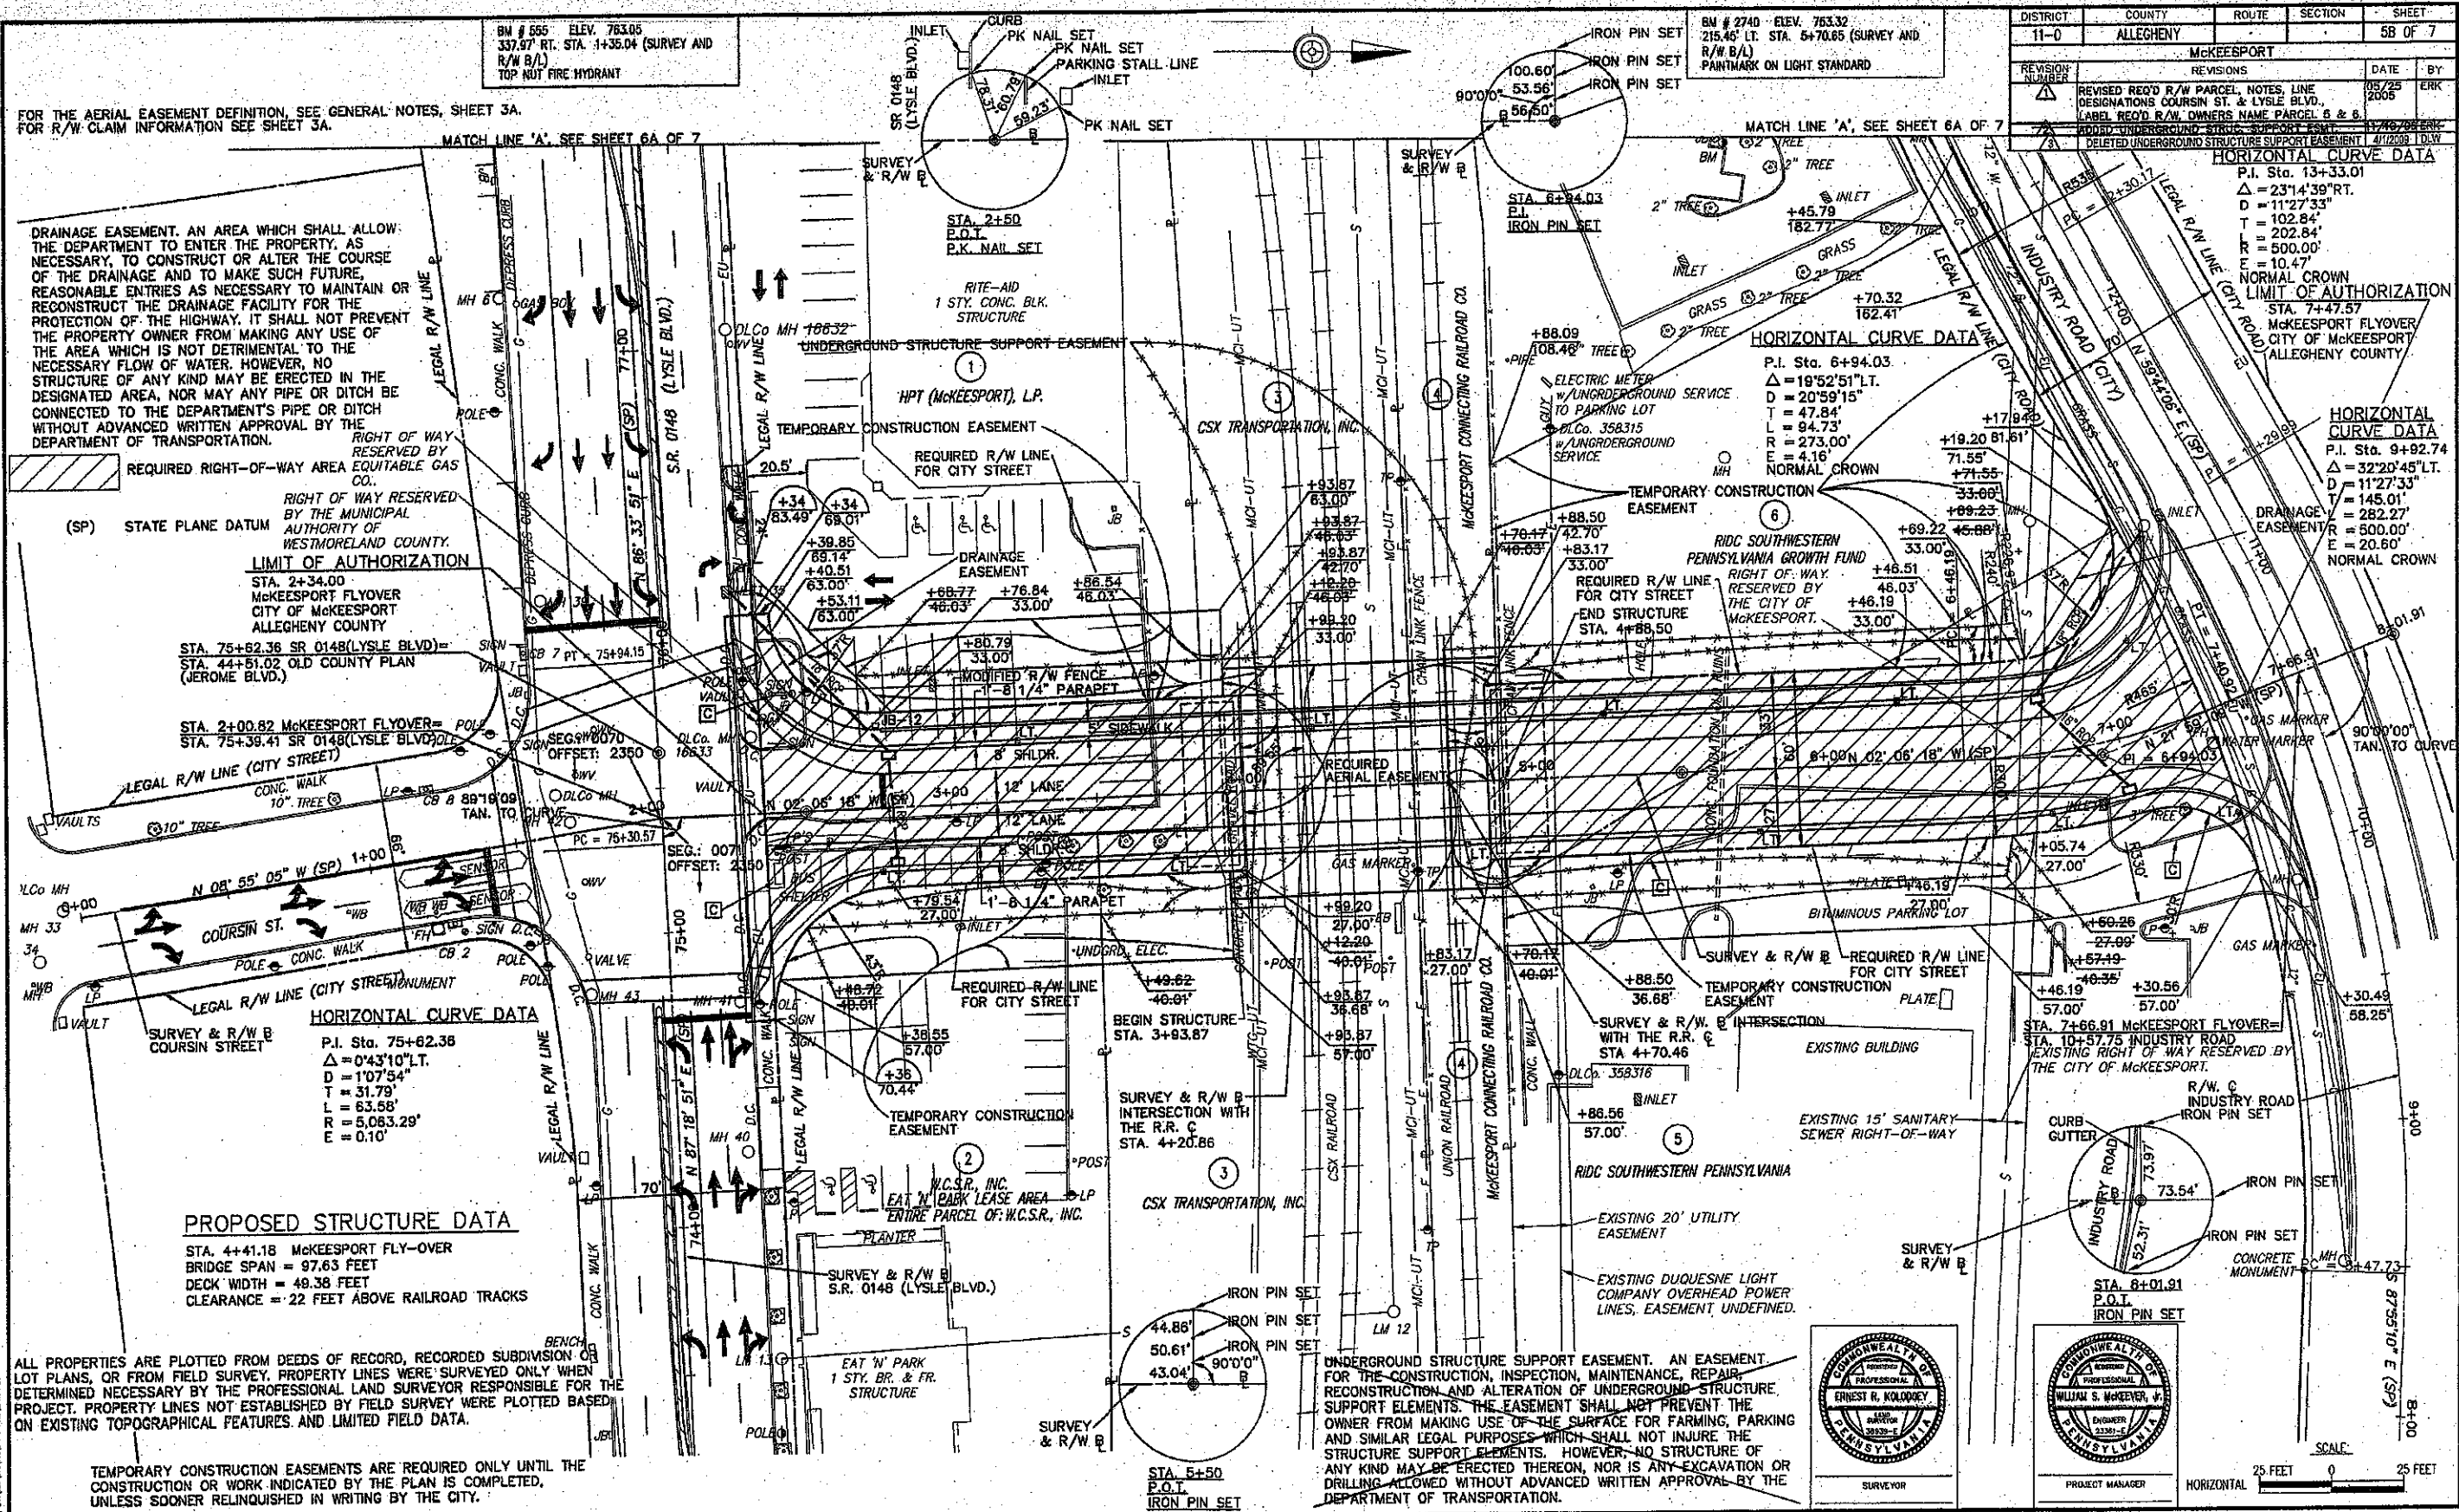


EXHIBIT A
SHEET 5 OF 7

